



FORMAT	
6' DIA. ROUND TABLES WITH STANDARD SEATING AND DANCE FLOOR.	
DIMENSIONS	40' X 60'
CAPACITY	176 SEATS


© 2001 **A.E. Parkins Tents**
 41 Beech Lane
 Elizabethtown, PA 17022
 (717) 361-8198
www.AEParkinsTents.com

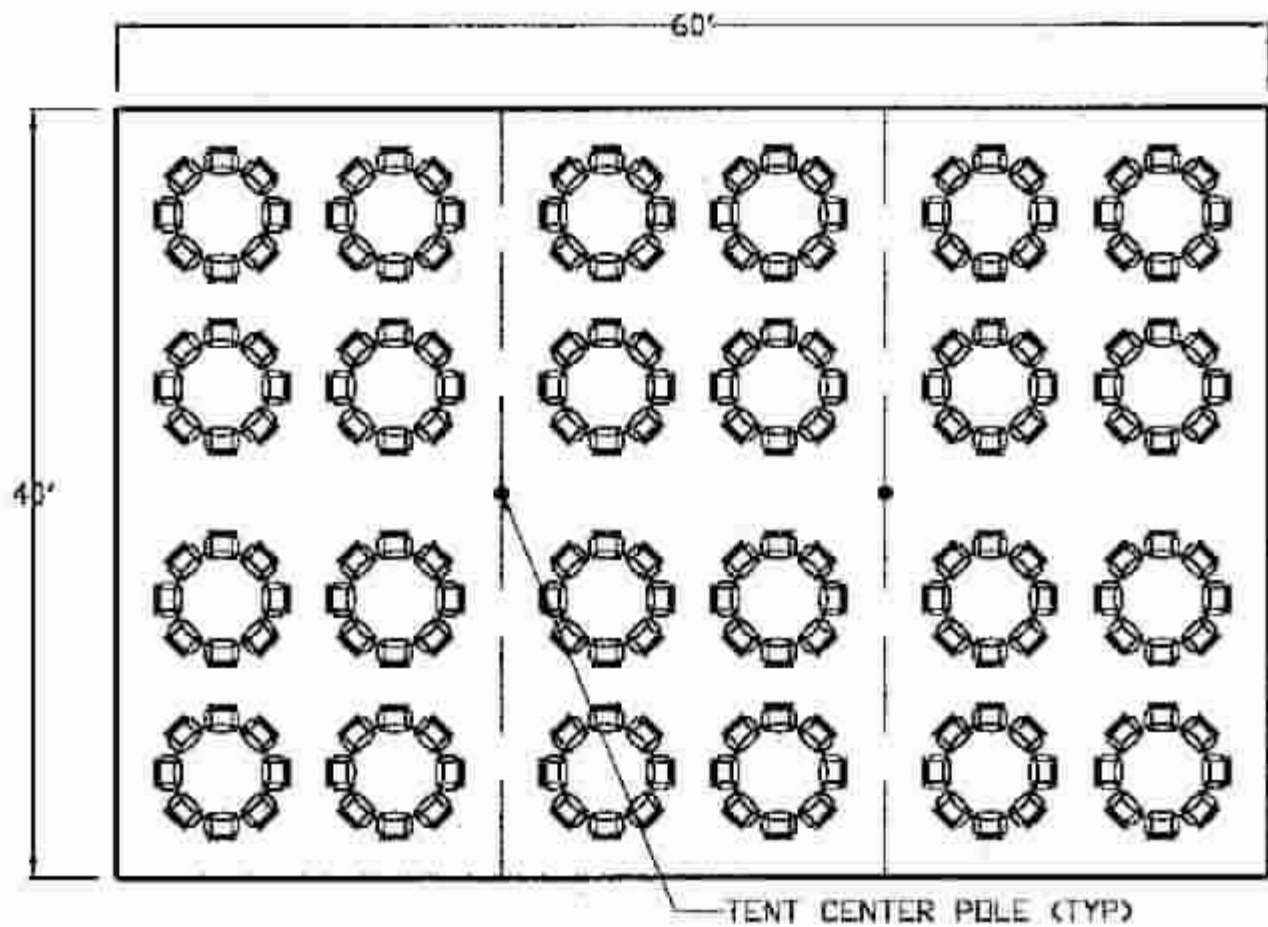

FORMAT	SEATING LAYOUT		
5' DIA. ROUND TABLES WITH STANDARD SEATING.	A.E. PARKINS TENTS 41 BEECH LN. ELIZABETHTOWN, PA. 717-361-8198		
DIMENSIONS 40' X 60'	DATE	SCALE	SHEET
CAPACITY 192 SEATS	3-9-00	1"=10'	58

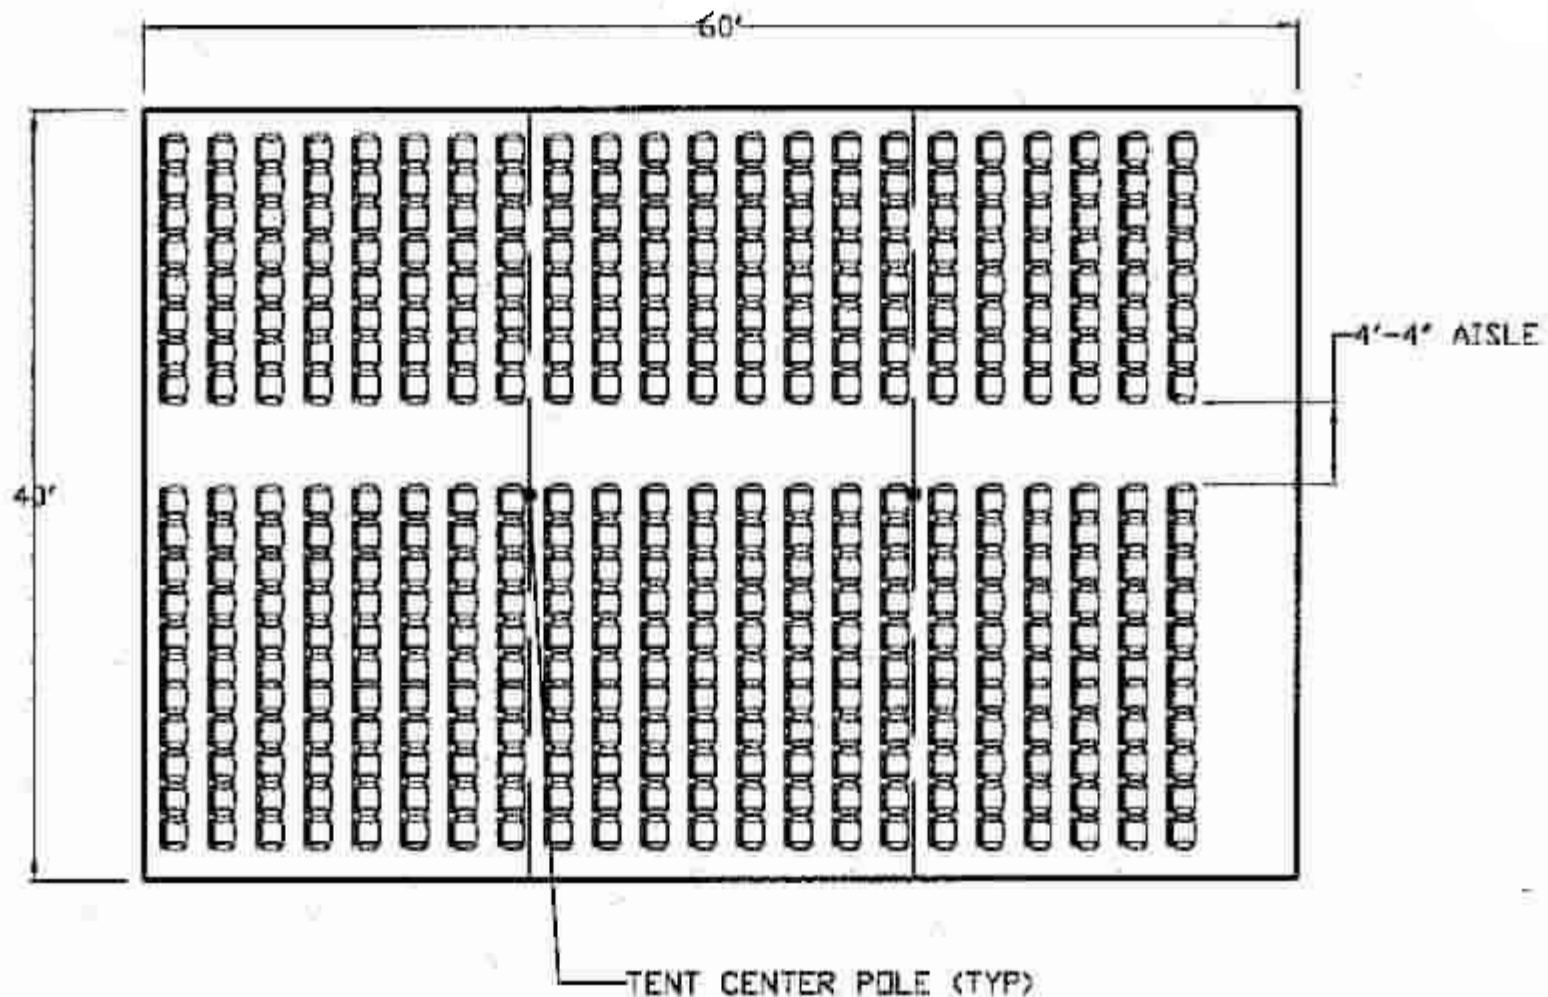

FORMAT		SEATING LAYOUT A.E. PARKINS TENTS 41 BEECH LN. ELIZABETHTOWN, PA. 717-361-8198		
MEETING OR CHURCH STYLE LAYOUT.				
DIMENSIONS	40' X 60'	DATE	SCALE	SHEET
CAPACITY	418 SEATS	3-3-00	1"=10'	70

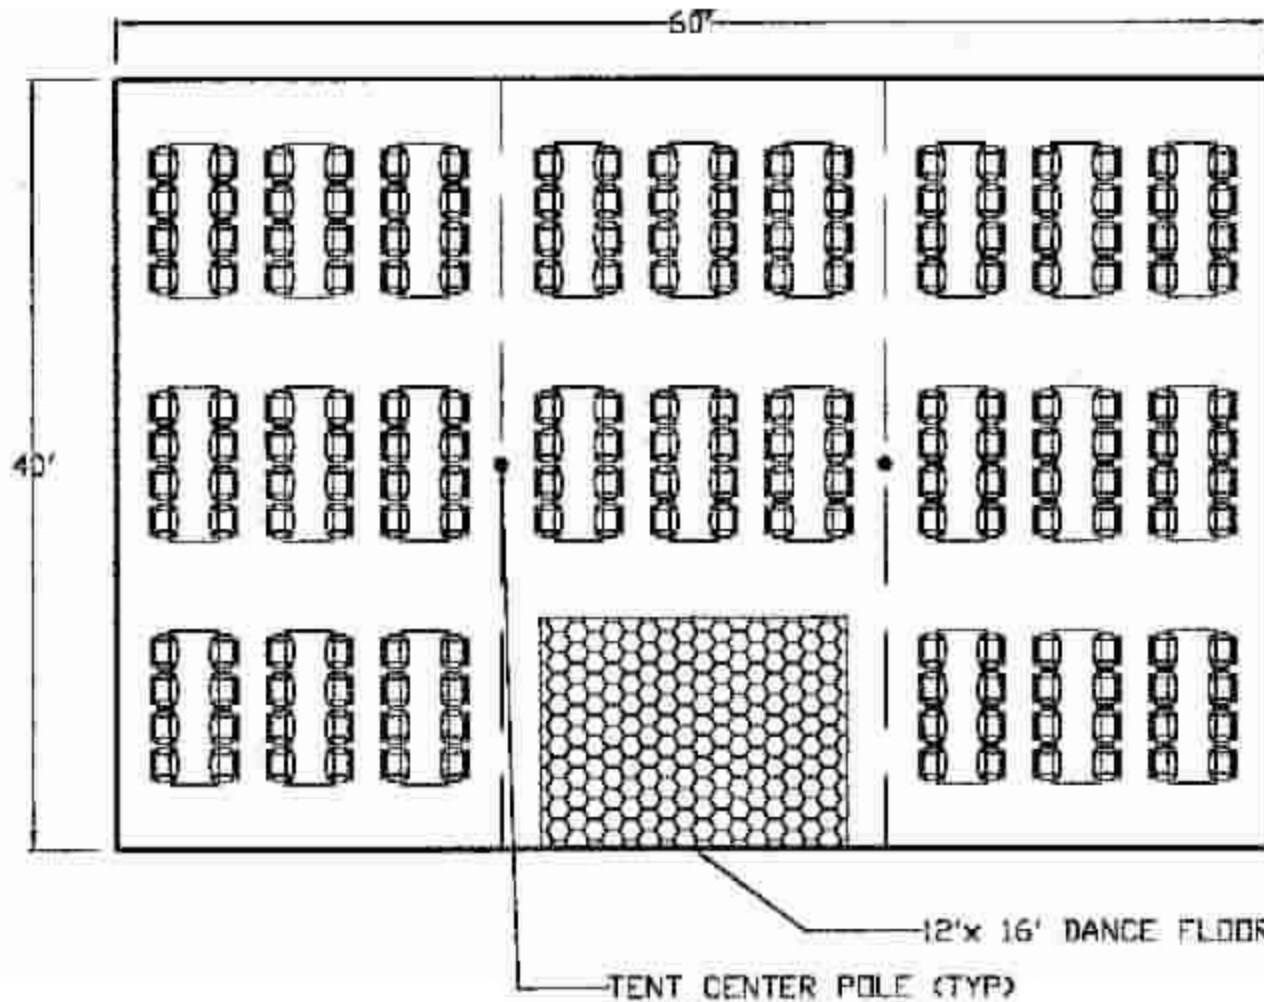

FORMAT

***8' RECTANGULAR TABLES WITH
STANDARD SEATING AND
DANCE FLOOR.***

DIMENSIONS 40' X 60'

CAPACITY 192 SEATS


© 2001 **A.E. Parkins Tents**

41 Beech Lane

Elizabethtown, PA 17022

(717) 361-8198

www.AEParkinsTents.com

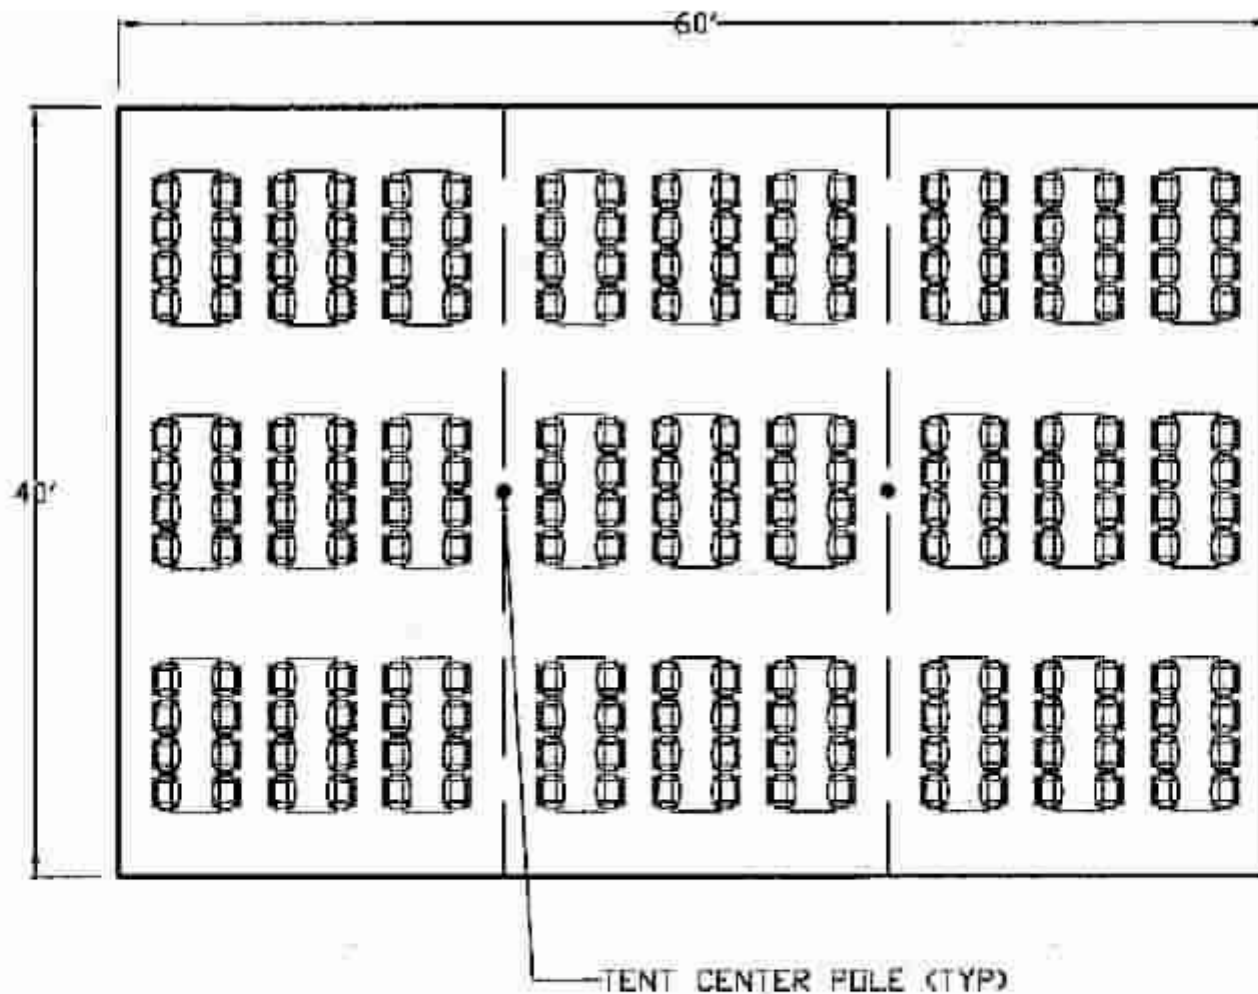

FORMAT	
8' RECTANGULAR TABLES WITH STANDARD SEATING.	
DIMENSIONS	40' X 60'
CAPACITY	216 SEATS

© 2001 **A.E. Parkins Tents**
 41 Beech Lane
 Elizabethtown, PA 17022
 (717) 361-8198
www.AEParkinsTents.com